


FOUNDATION GRADING

GRASS OR SOIL:
 2.0m @ 10%
 CONCRETE OR PAVERS:
 2.0m @ 0.75%
 SIDE LOT LESS THAN 2.0m:
 15cm DROP TO PROPERTY
 LINE

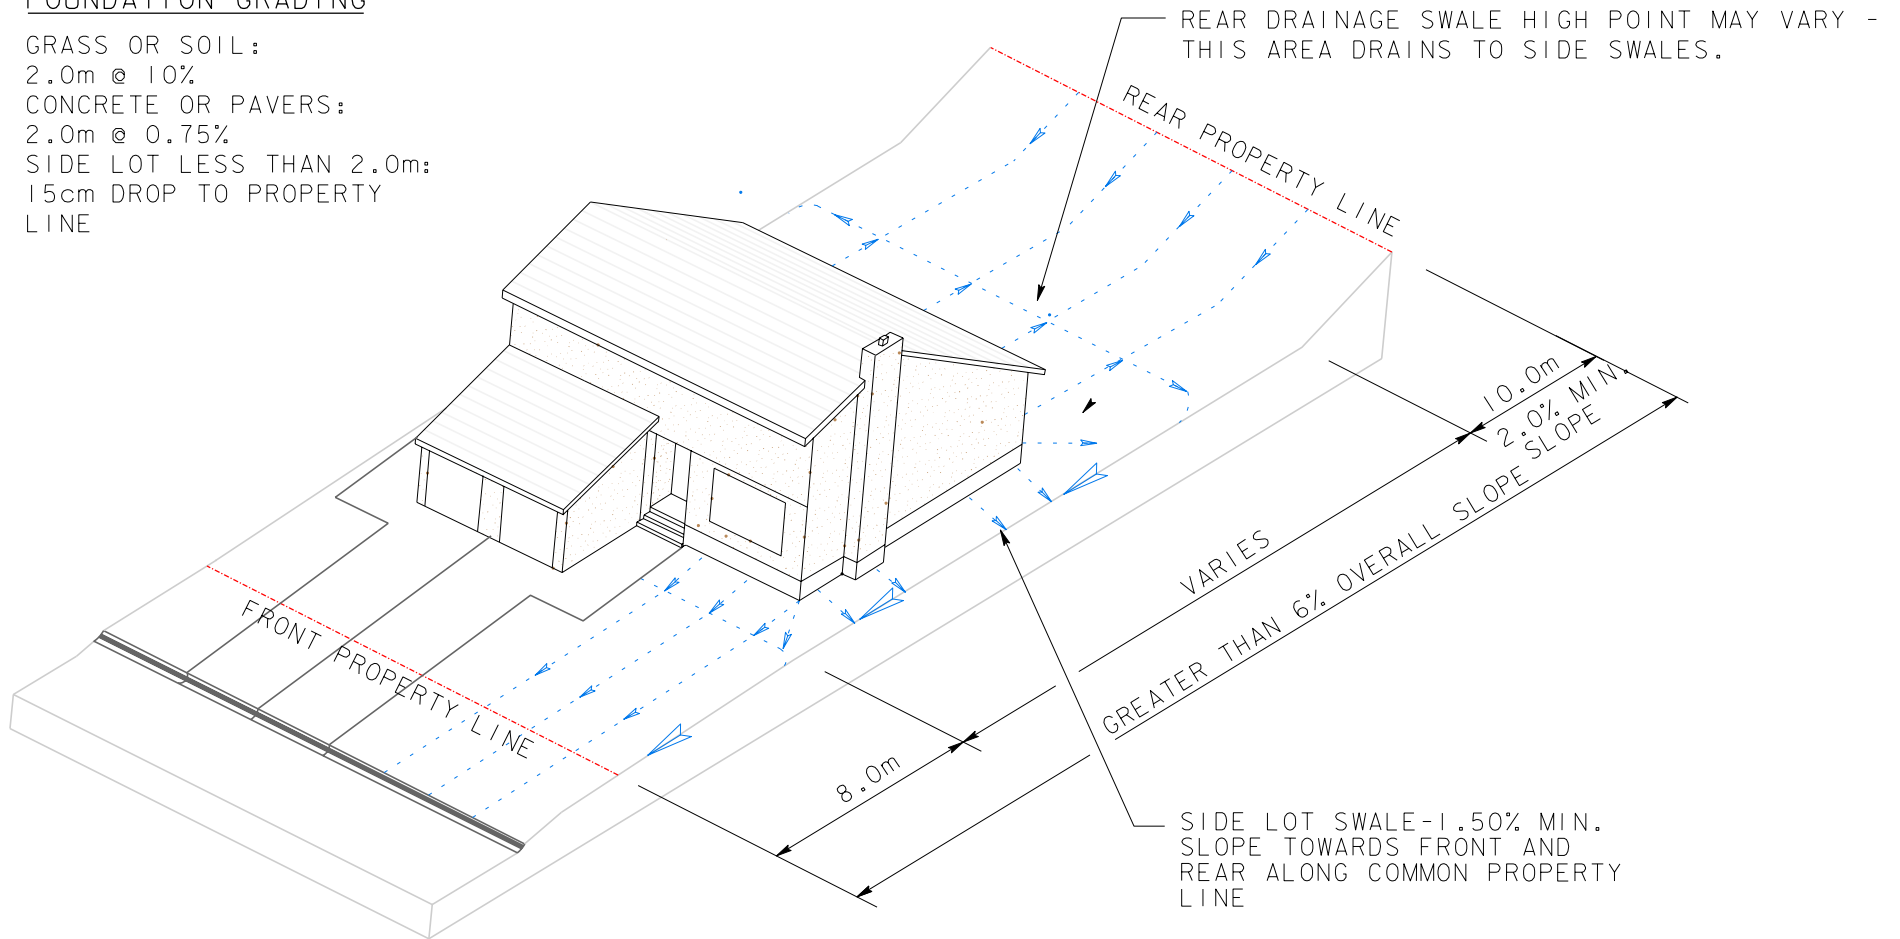

**LOT GRADING DETAILS-SINGLE FAMILY RESIDENTIAL
 LOT TYPE C**

**REAR TO FRONT SURFACE DRAINAGE
 GREATER THAN 6% OVERALL SLOPE**

DATE: FEBRUARY 10, 2006

DRAWING NO: RES-03

FILE NO.: