


**FOUNDATION GRADING**

GRASS OR SOIL:  
 2.0m @ 10%  
 CONCRETE OR PAVERS:  
 2.0m @ 0.75%  
 SIDE LOT LESS THAN 2.0m:  
 15cm DROP TO PROPERTY  
 LINE

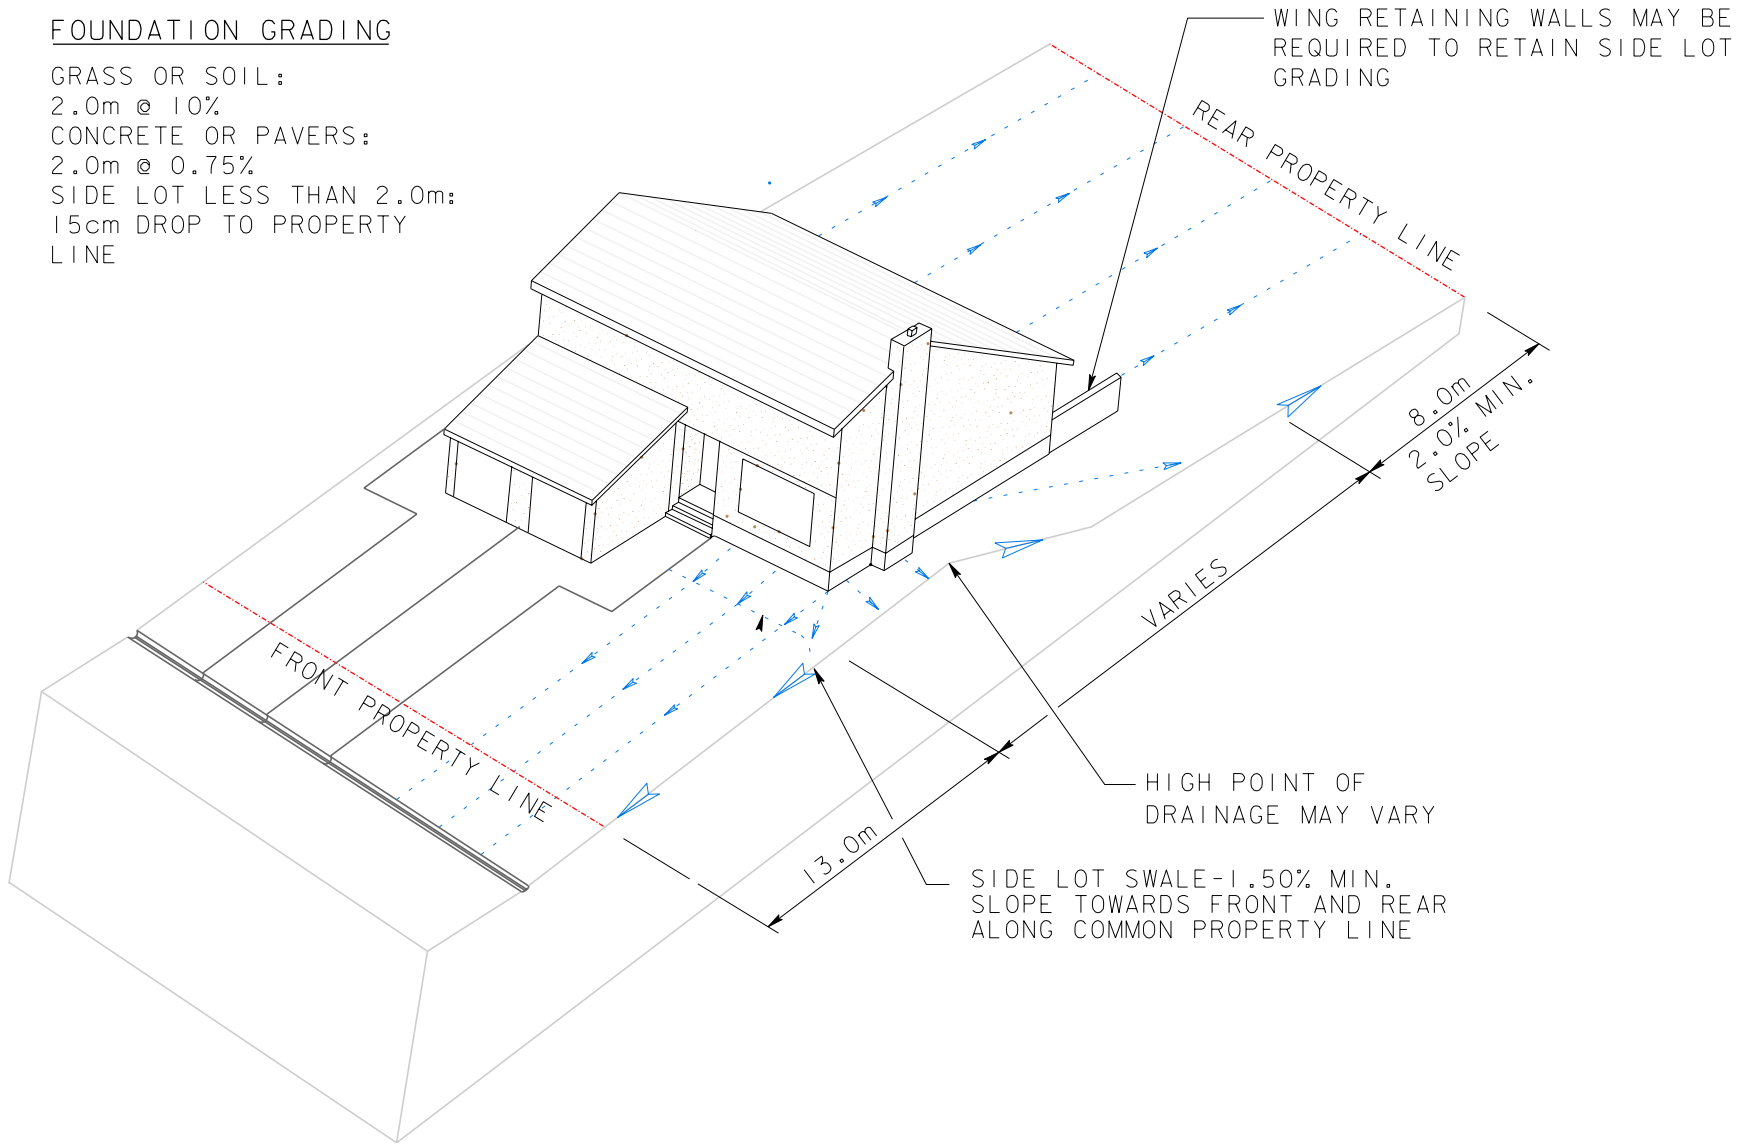

**LOT GRADING DETAILS-SINGLE FAMILY RESIDENTIAL  
 LOT TYPE W**

**SPLIT SURFACE DRAINAGE  
 WALKOUT BASEMENT**

DATE: FEBRUARY 13, 2006

DRAWING NO: RES-05

FILE NO.:

