



PLAN
SCALE 1:5

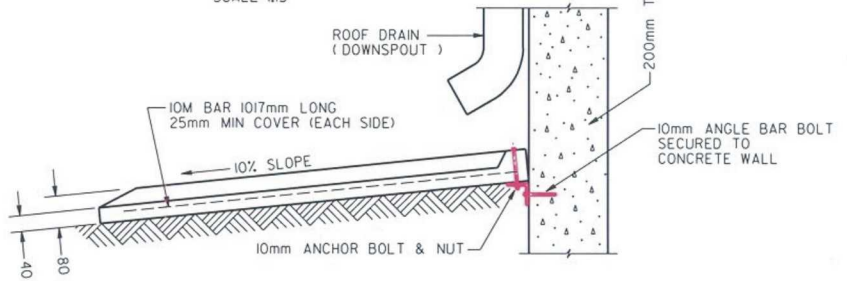

SECTION A-A
SCALE 1:5

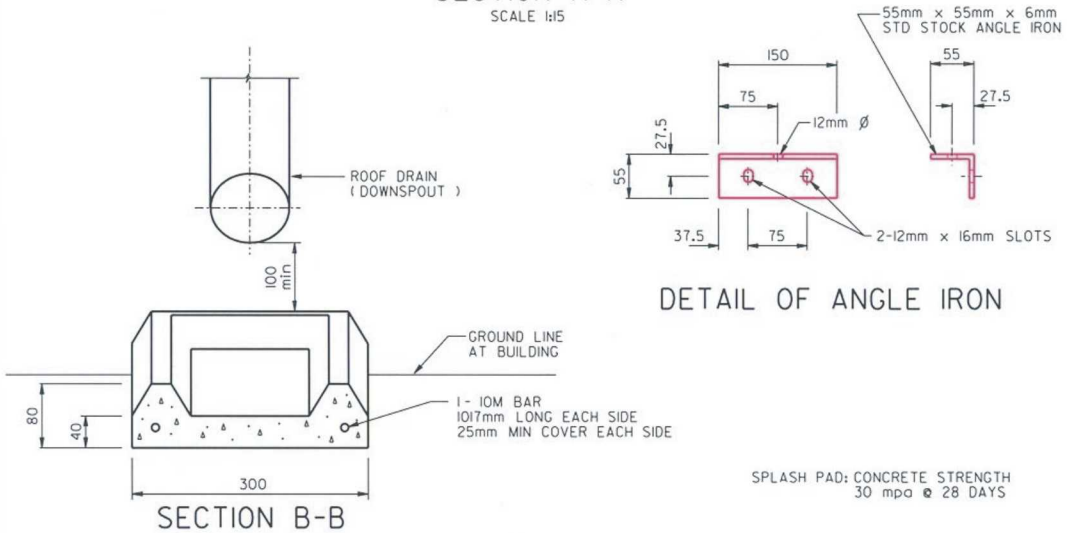

DETAIL OF ANGLE IRON

SPLASH PAD: CONCRETE STRENGTH
30 mpa @ 28 DAYS

Revisions			1067mm x 300mm SPLASH PAD DETAIL			Drawing	
No.	Date Approved	Init.				1585	
1.	MAR 24, 1994	F.G.	Date Drawn: JAN 20, 1993		Drawn By: ANDY		TRANSPORTATION
2.	JAN 28, 2000	F.G.					APPROVED PLAN
3.			Scale: AS SHOWN		Checked By: F.C.G.		DWO:PADI170.DGN
4.							MANAGER DRAINAGE SERVICES:
					SIGNATURE		DATE
					SIGNATURE		DATE